



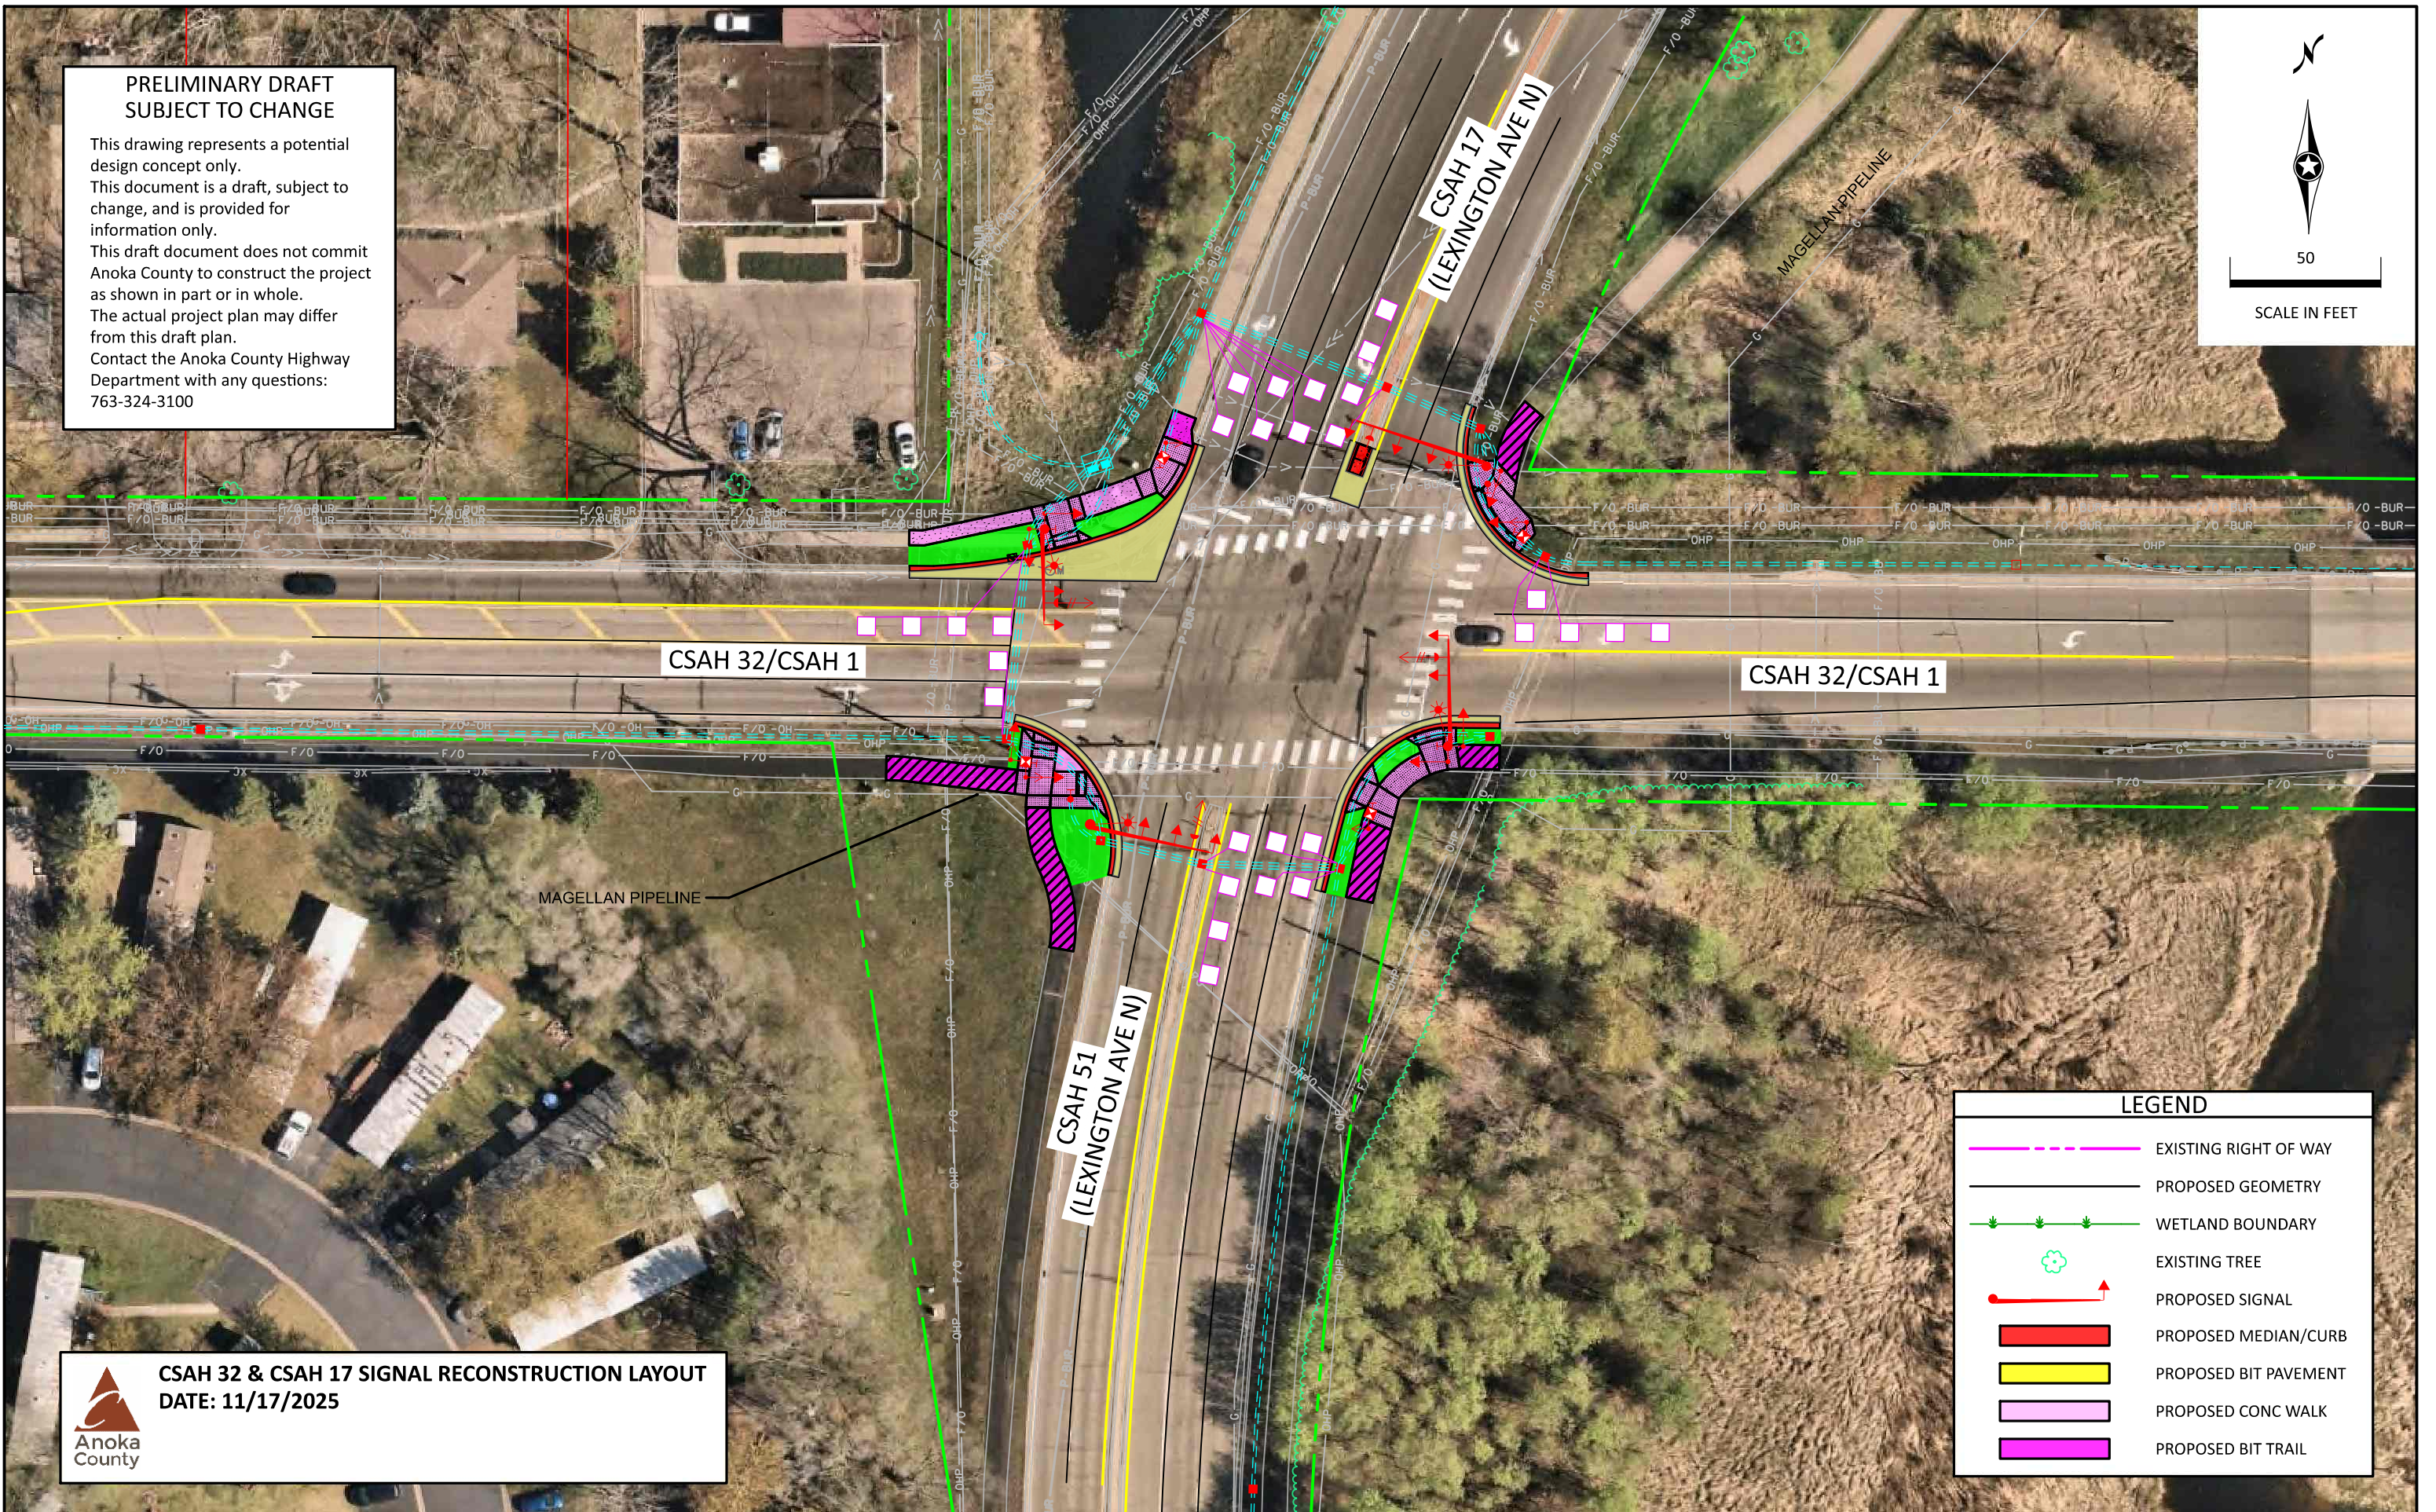

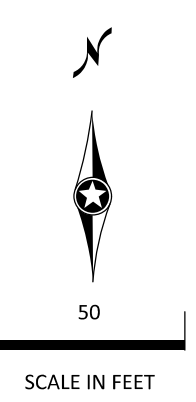






**PRELIMINARY DRAFT
SUBJECT TO CHANGE**

This drawing represents a potential design concept only. This document is a draft, subject to change, and is provided for information only. This draft document does not commit Anoka County to construct the project as shown in part or in whole. The actual project plan may differ from this draft plan. Contact the Anoka County Highway Department with any questions: 763-324-3100



LEGEND

-  EXISTING RIGHT OF WAY
-  PROPOSED GEOMETRY
-  WETLAND BOUNDARY
-  EXISTING TREE
-  PROPOSED SIGNAL
-  PROPOSED MEDIAN/CURB
-  PROPOSED BIT PAVEMENT
-  PROPOSED CONC WALK
-  PROPOSED BIT TRAIL



CSAH 32 & CSAH 17 SIGNAL RECONSTRUCTION LAYOUT
DATE: 11/17/2025