
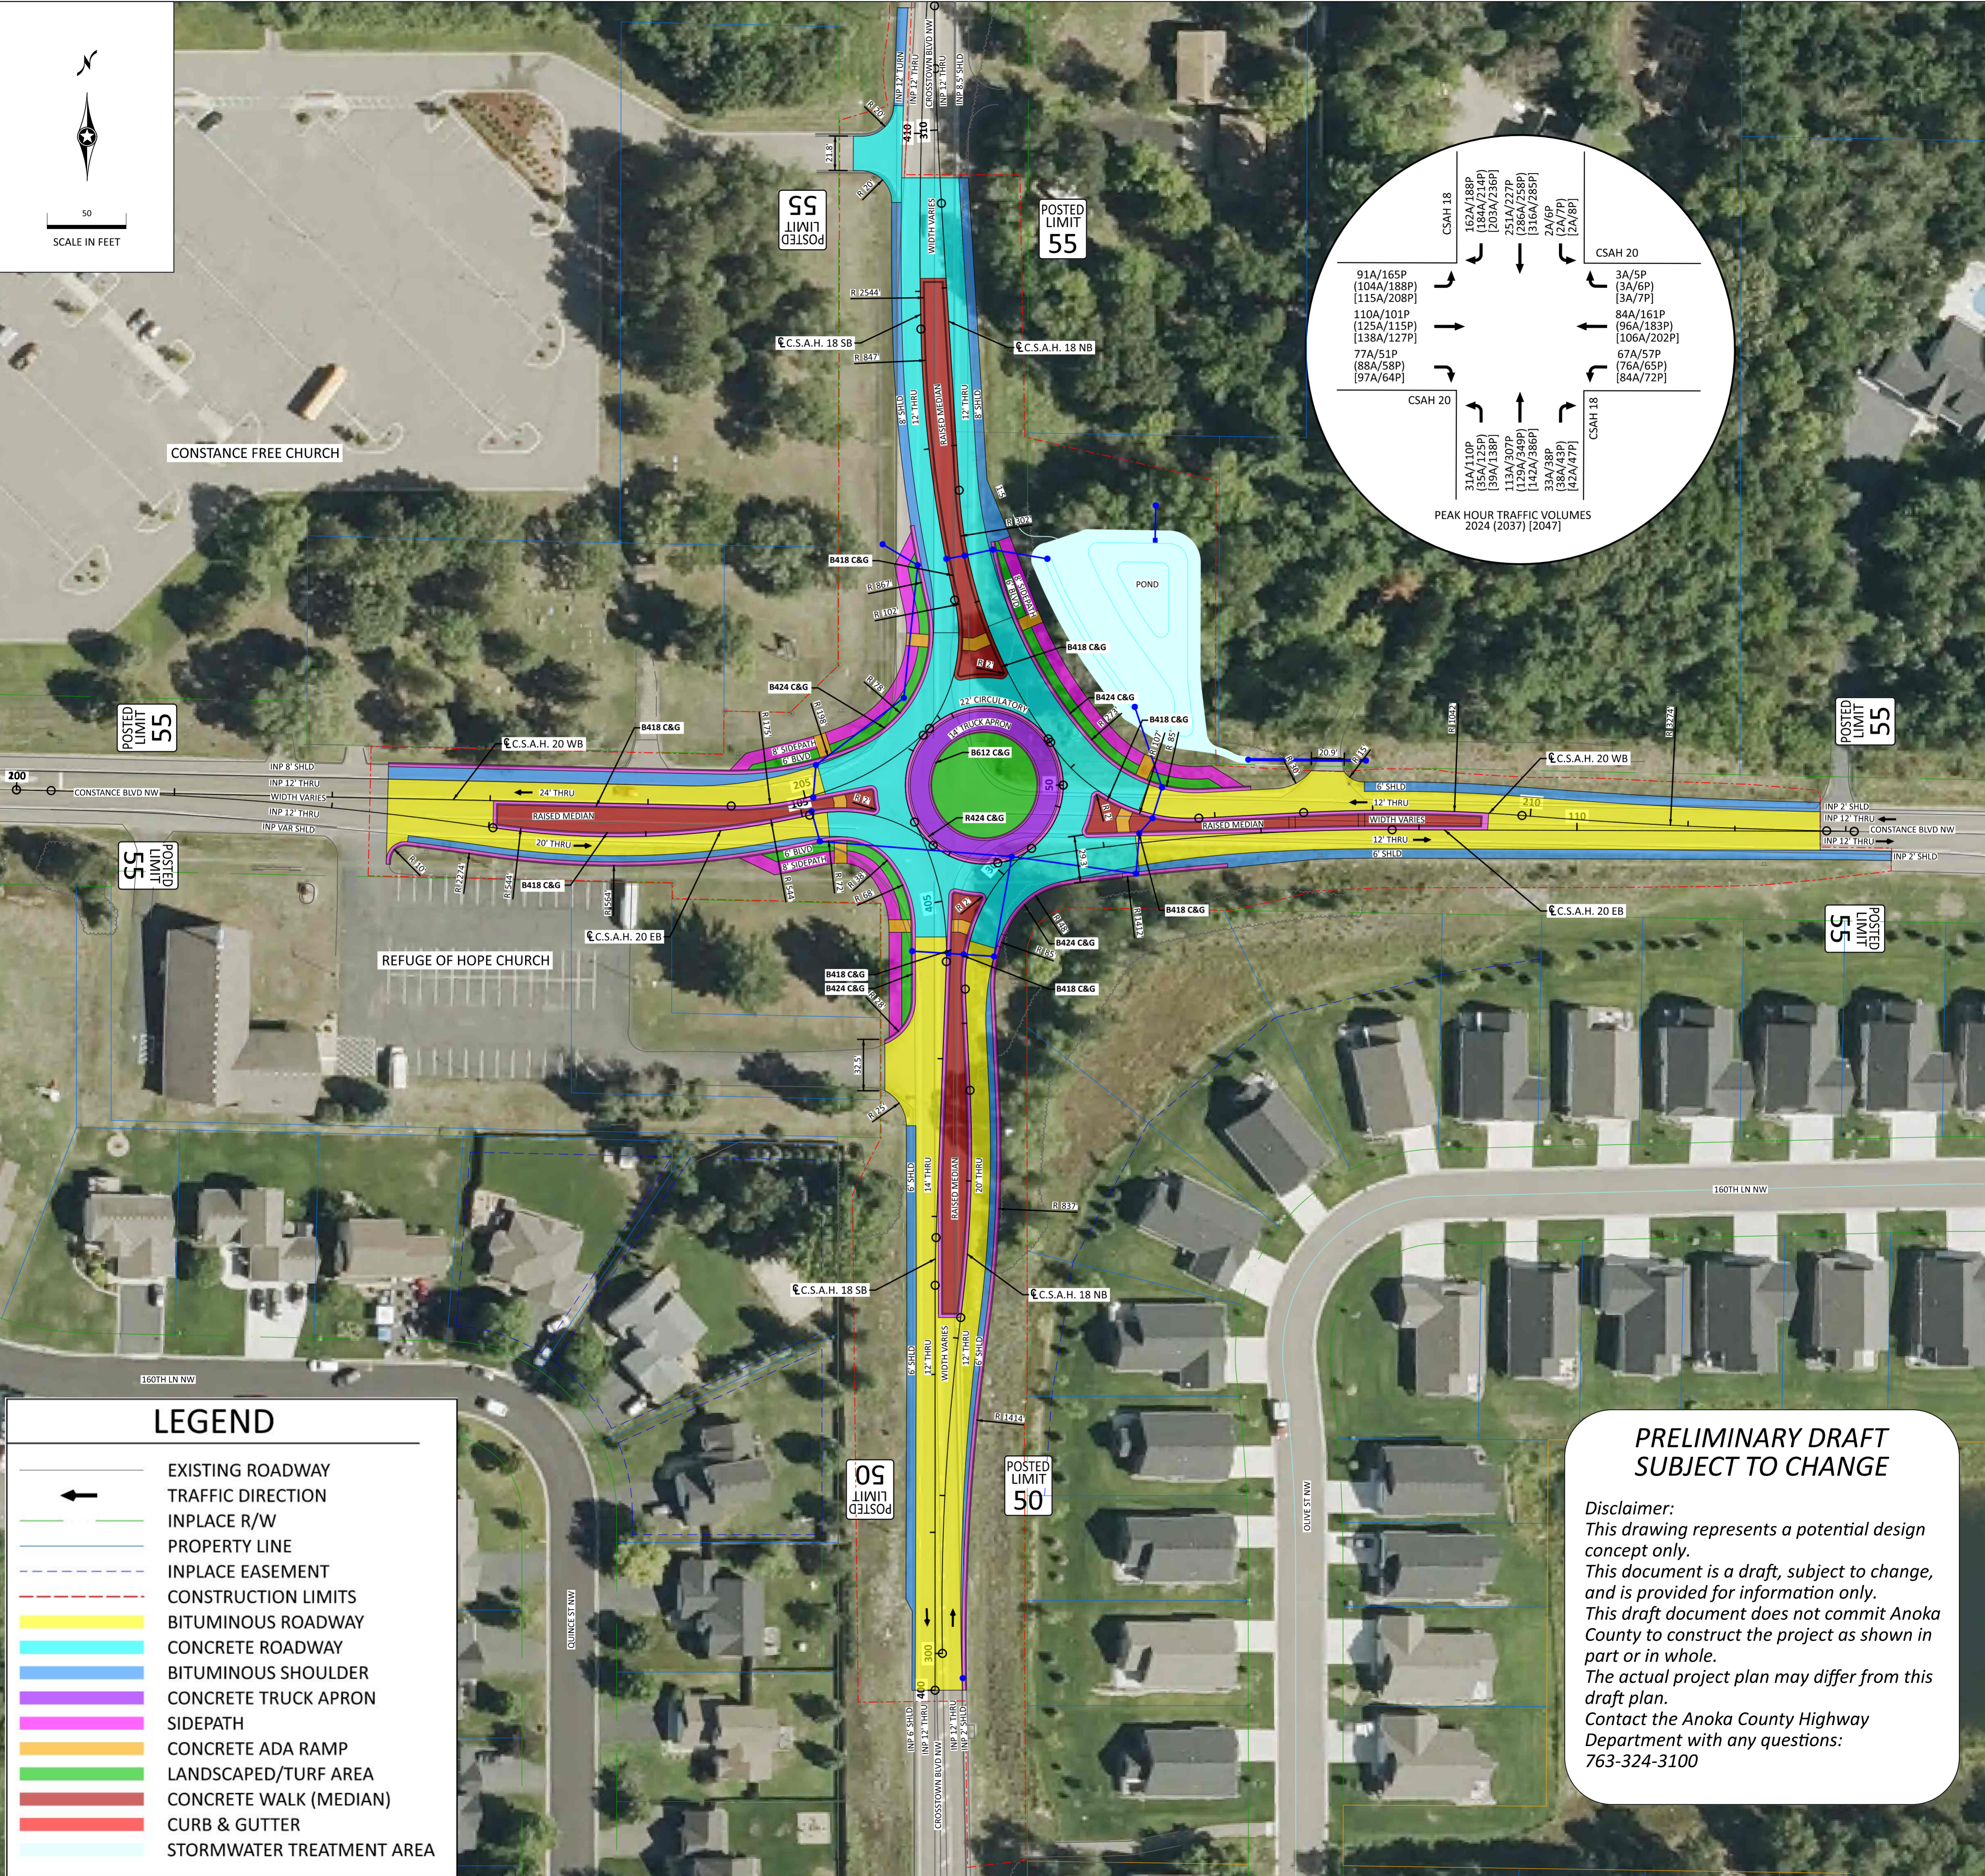


50
SCALE IN FEET

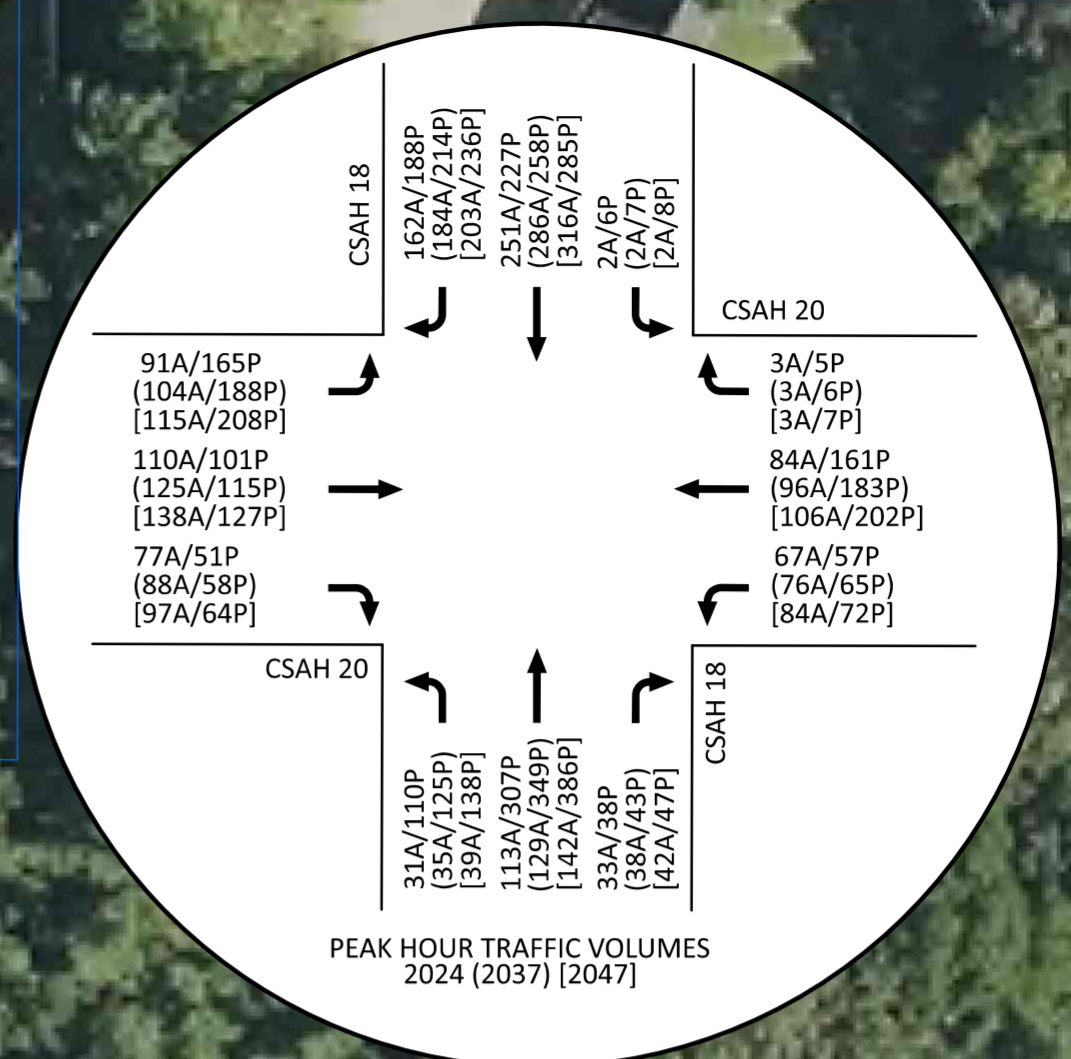

LEGEND

- EXISTING ROADWAY TRAFFIC DIRECTION
- INPLACE R/W
- PROPERTY LINE
- INPLACE EASEMENT
- CONSTRUCTION LIMITS
- BITUMINOUS ROADWAY
- CONCRETE ROADWAY
- BITUMINOUS SHOULDER
- CONCRETE TRUCK APRON
- SIDEPATH
- CONCRETE ADA RAMP
- LANDSCAPED/TURF AREA
- CONCRETE WALK (MEDIAN)
- CURB & GUTTER
- STORMWATER TREATMENT AREA

**PRELIMINARY DRAFT
SUBJECT TO CHANGE**

*Disclaimer:
This drawing represents a potential design concept only.
This document is a draft, subject to change, and is provided for information only.
This draft document does not commit Anoka County to construct the project as shown in part or in whole.
The actual project plan may differ from this draft plan.
Contact the Anoka County Highway Department with any questions:
763-324-3100*